


Crystalline By-Pass Glass Shower Door

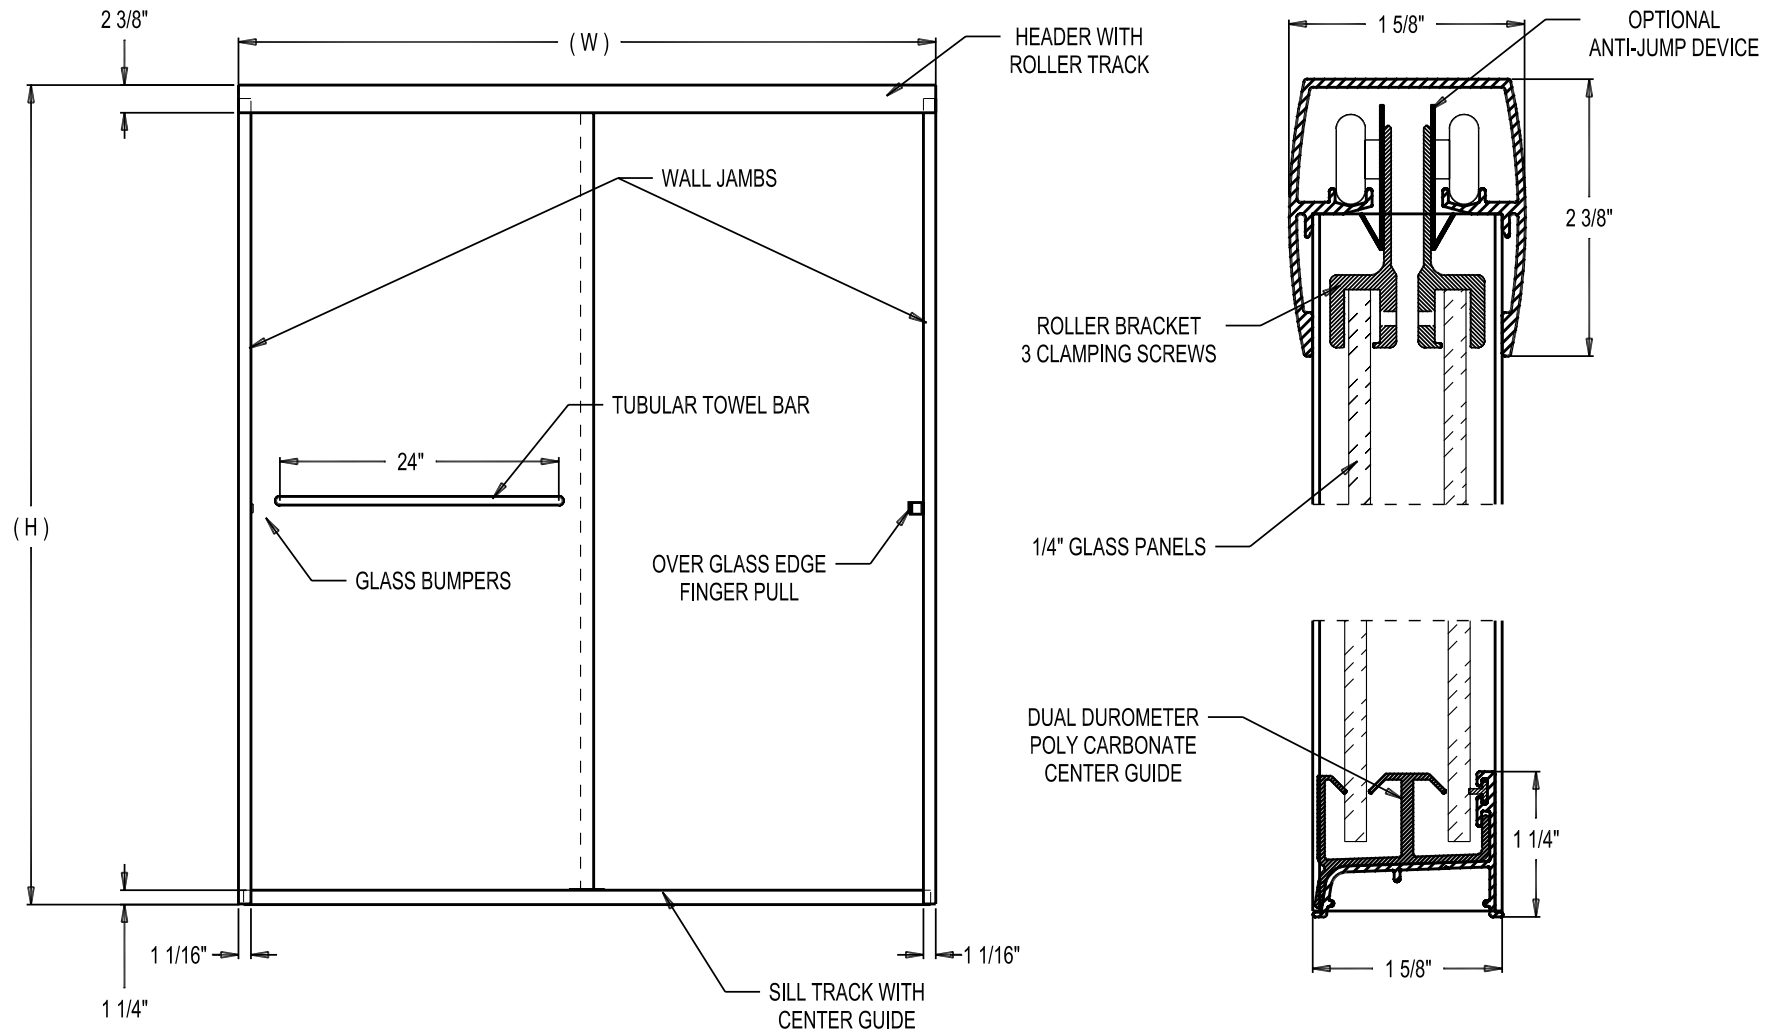

Front Elevation

BASIC CONSTRUCTION: ALUMINUM EXTRUSION AND TEMPERED GLASS


JOB NAME / LOCATION:

COLOR:

APPROVED BY: _____

QUANTITY: _____

DATE: _____

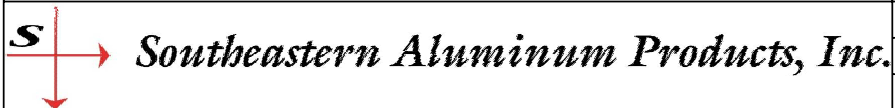

Width (W) =

Height (H) =